








**PLAN CADASTRAL**  
UAT Vulturii, Judetul Constanta, Sector Cadastral 4, Plansa 1  
Scara 1:2000, Sistem proiectie STEREO 70

Spre publicare


**LEGENDA**

|   |                                |   |              |
|---|--------------------------------|---|--------------|
|  | Limita teritoriu administrativ |  | Numar tarla  |
|  | Limita intravilan              |  | Numar sector |
|  | Limita sector cadastral        |  | Imobil       |
|   |                                |  | ID imobil    |

 

EXECUTANT:  
NAIDIN FLOREA  
CATEGORIA D SERIA RO-B-F NR. 1959  
S.C. TOP GEOCAD S.R.L.  
CLASA I SERIA RO-B-J NR. 1737  
Data: MARTIE 2024

SCHEMA RACORDARE PLANSE

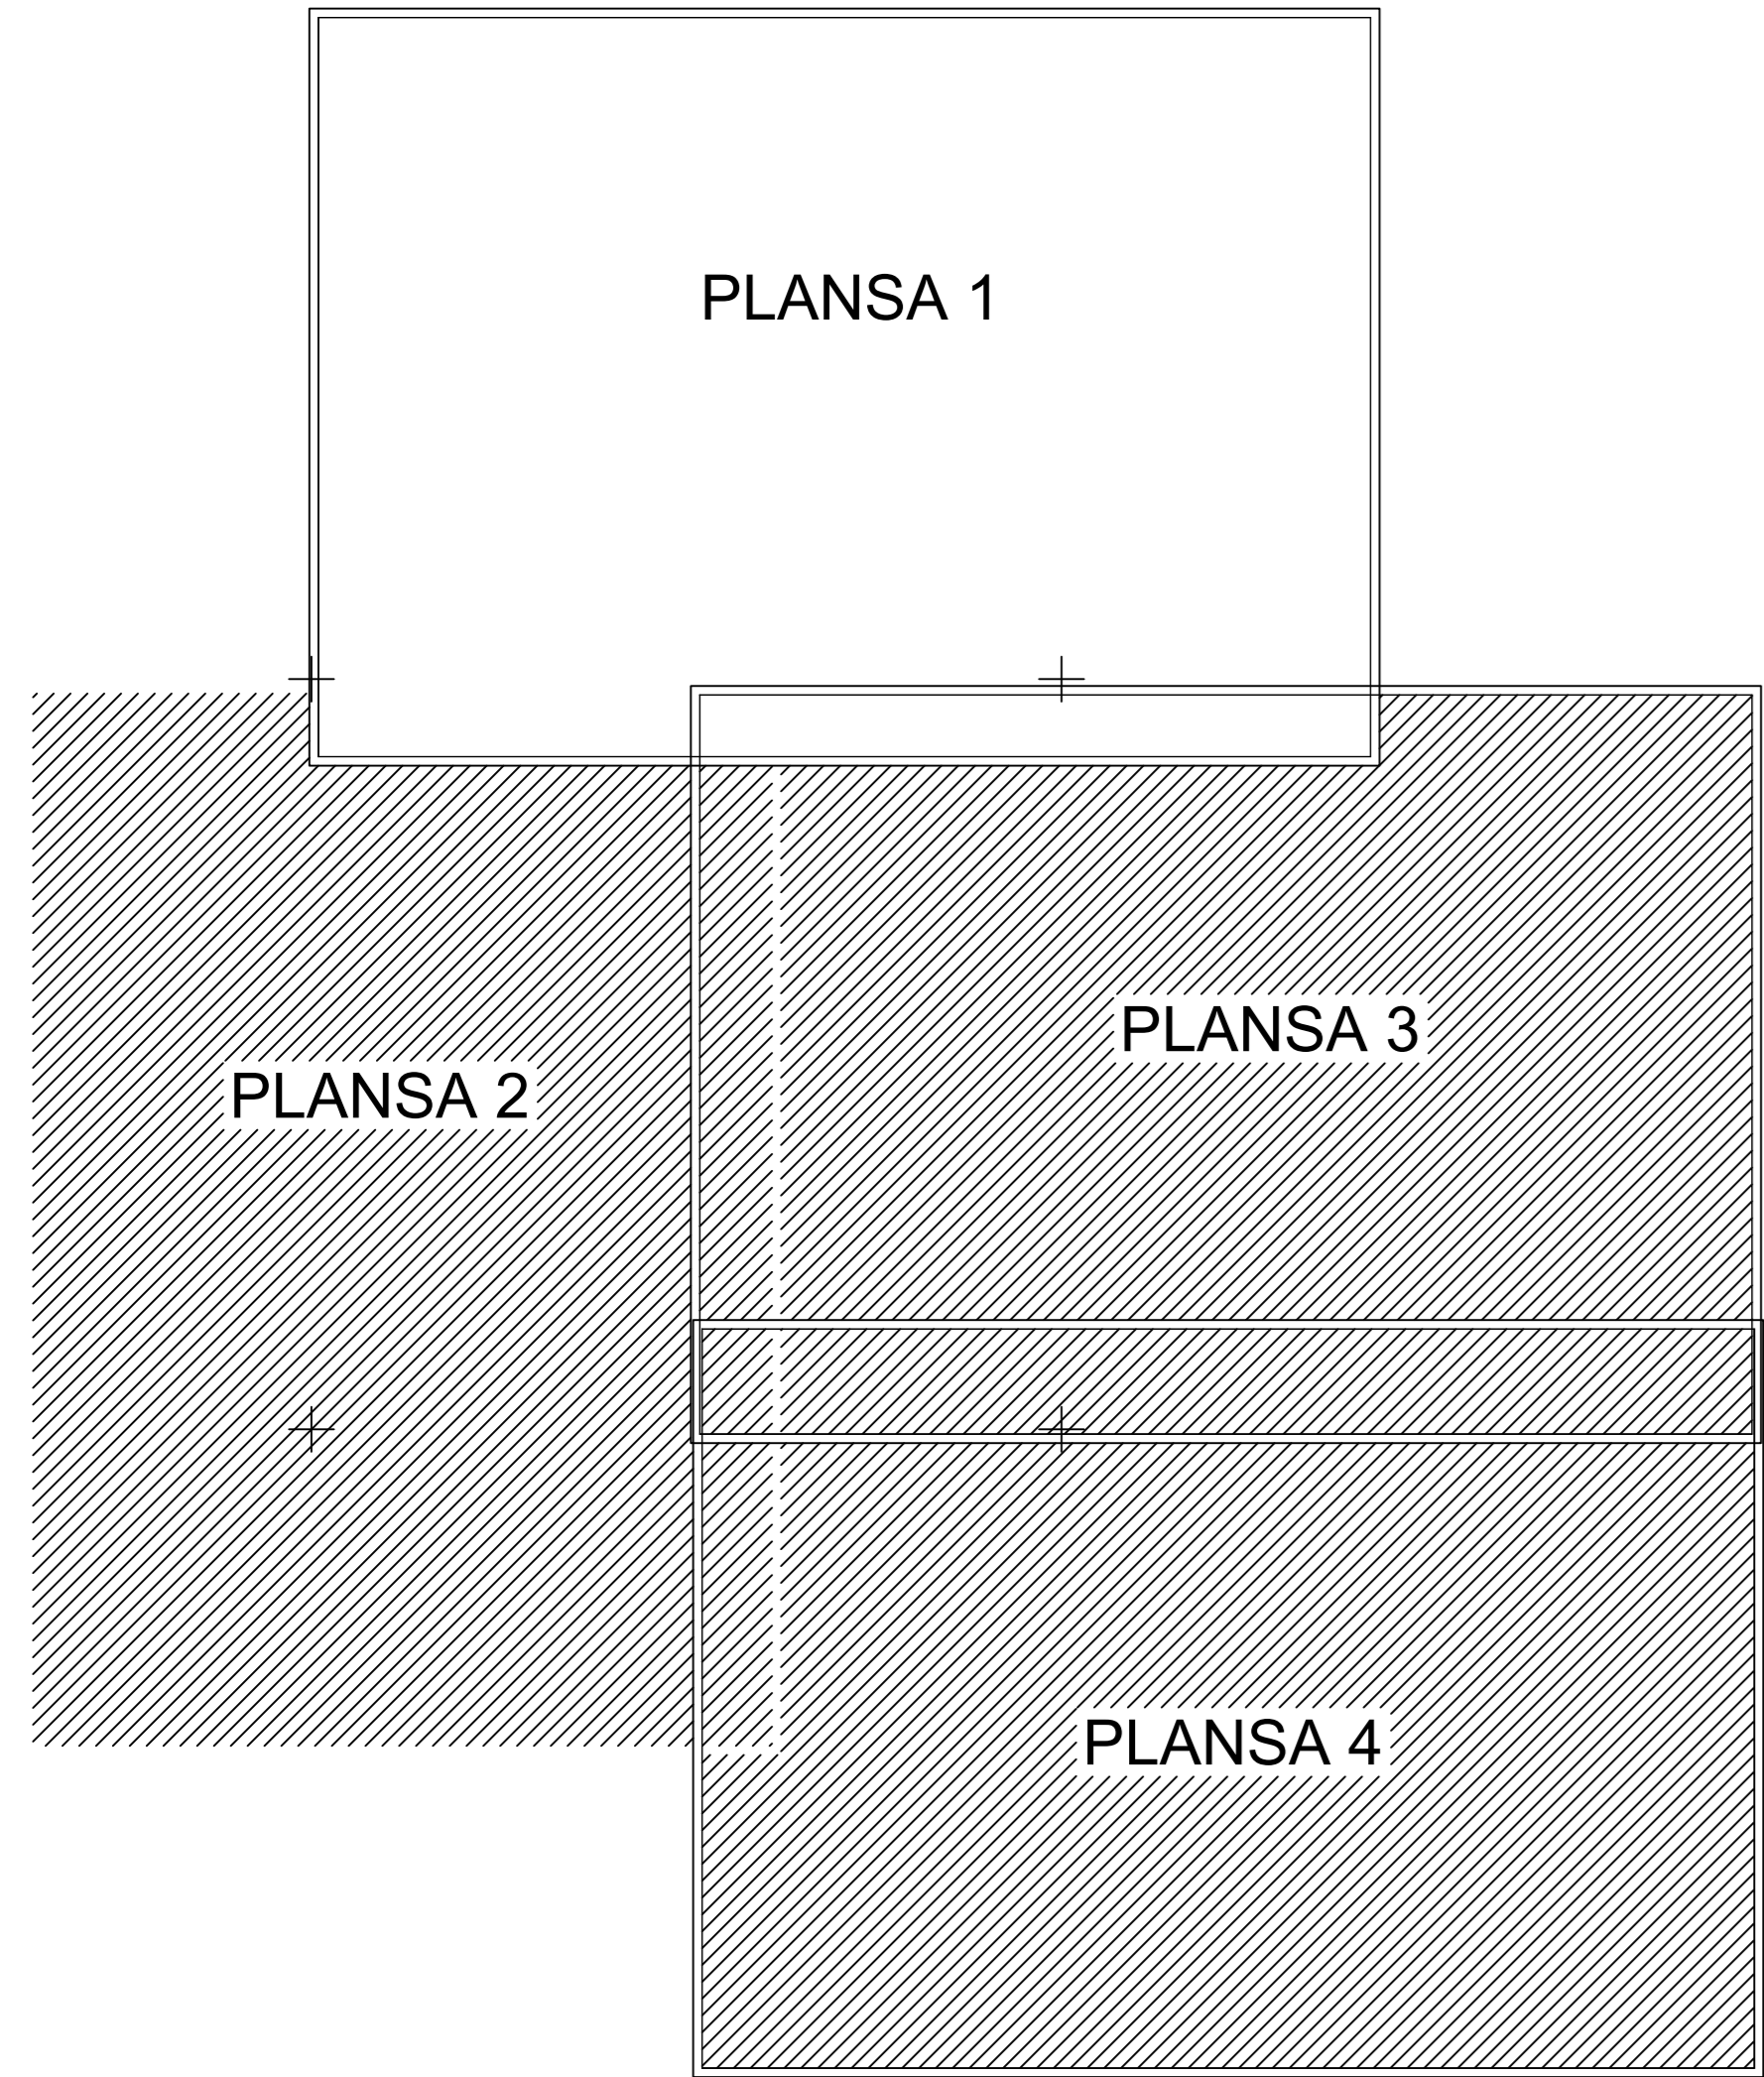

SCHEMA SECTOARE CADASTRALE UAT VULTURII

