


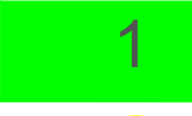




PLAN CADASTRAL
UAT Vultur, Judetul Constanta, Sector Cadastral 22, Plansa 1
Scara 1:2000, Sistem proiectie STEREO 70


Spre publicare

LEGENDA	
	Limita teritoriu administrativ
	Limita intravilan
	Limita sector cadastral
	1 Numar tarla
	22 Numar sector
	Imobil
1800	ID imobil

EXECUTANT:
NAIDIN FLOREA
CATEGORIA D SERIA RO-B-F NR. 1959
S.C. TOP GEOCAD S.R.L.
CLASA I SERIA RO-B-J NR. 3081
Data: MARTIE 2025



SCHEMA RACORDARE PLANSE

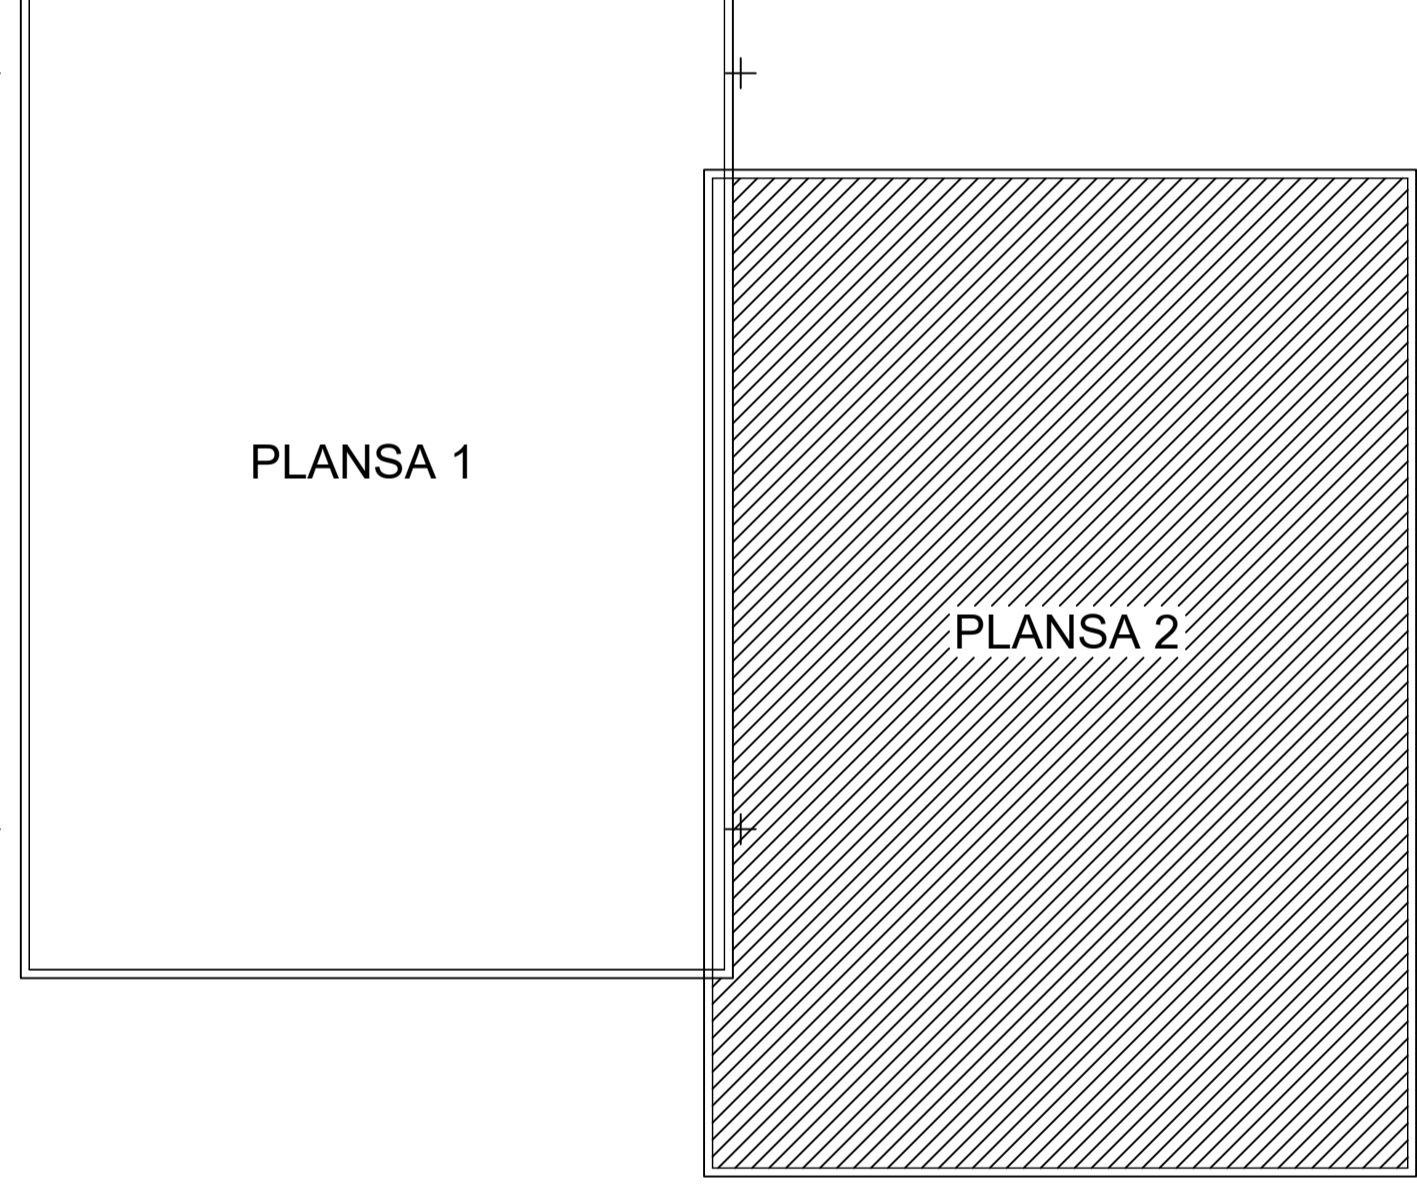

SCHEMA SECTOARE CADASTRALE UAT VULTURU

