



SCHEMA SECTOARE CADASTRALE UAT VULTURU

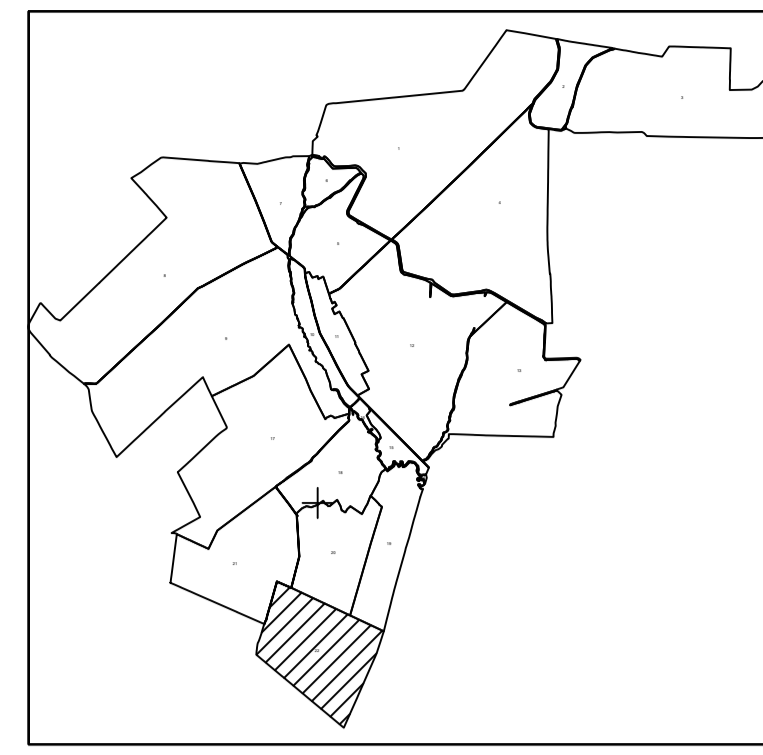

SCHEMA RACORDARE PLANSE

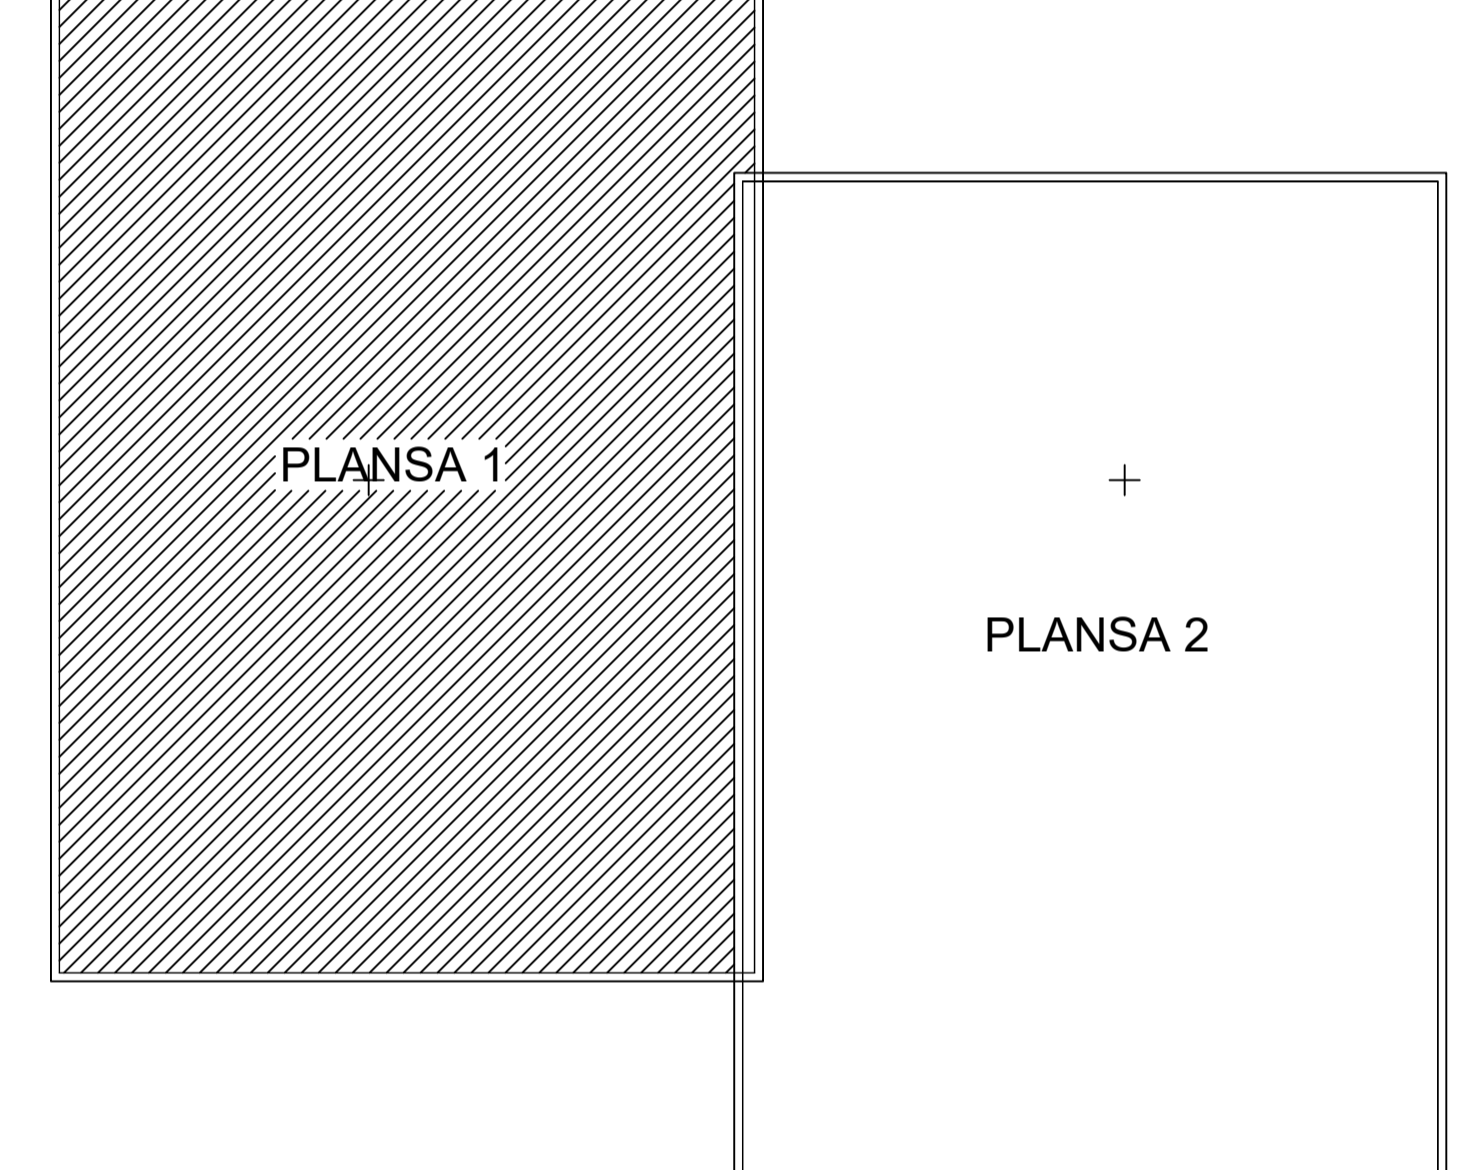

PLAN CADASTRAL

UAT Vulturului, Judetul Constanta, Sector Cadastral 22, Plansa 2
Scara 1:2000, Sistem proiectie STEREO 70

Spre publicare

| LEGENDA | |
|---------|--------------------------------|
| | Limita teritoriu administrativ |
| | Limita intravilan |
| | Limita sector cadastral |
| | Numar tarla |
| | Numar sector |
| | Imobil |
| | ID imobil |

EXECUTANT:
NAIDIN FLOREA
CATEGORIA D SERIA RO-B-F NR. 1959
S.C. TOP GEOCAD S.R.L.
CLASA I SERIA RO-B-J NR. 3081
Data: MARTIE 2025